

EMPRESS THEATRE

EMPRESS Room size
50' X 48'6"
14 feet grid to floor

EMPRESS floor
Linoleum Black and brown

EMPRESS Stage size (removable)
16' wide, 12' deep, 1 feet high (4' X 8' risers on legs)

Elevator
10 feet X 10 feet


EMPRESS Stage Electricity
Touring power
200 amp CAMLOK OUTPUT

1 – 15 amp with 2 outlets (we can add if necessary)



**EMPRESS ROOM:
FLOOR PLAN,
DIMENSIONS AND
AREA MEASUREMENTS**

CAPITOL THEATRE
MONCTON, N.B.
FINAL DRAWING FOR REVIEW
SCALE: AS INDICATED
DRAWN BY: DAOLUX CAD, CONSULTANTS
SUBMITTED TO: TONY GAUDET
DRAWING 1 OF 2

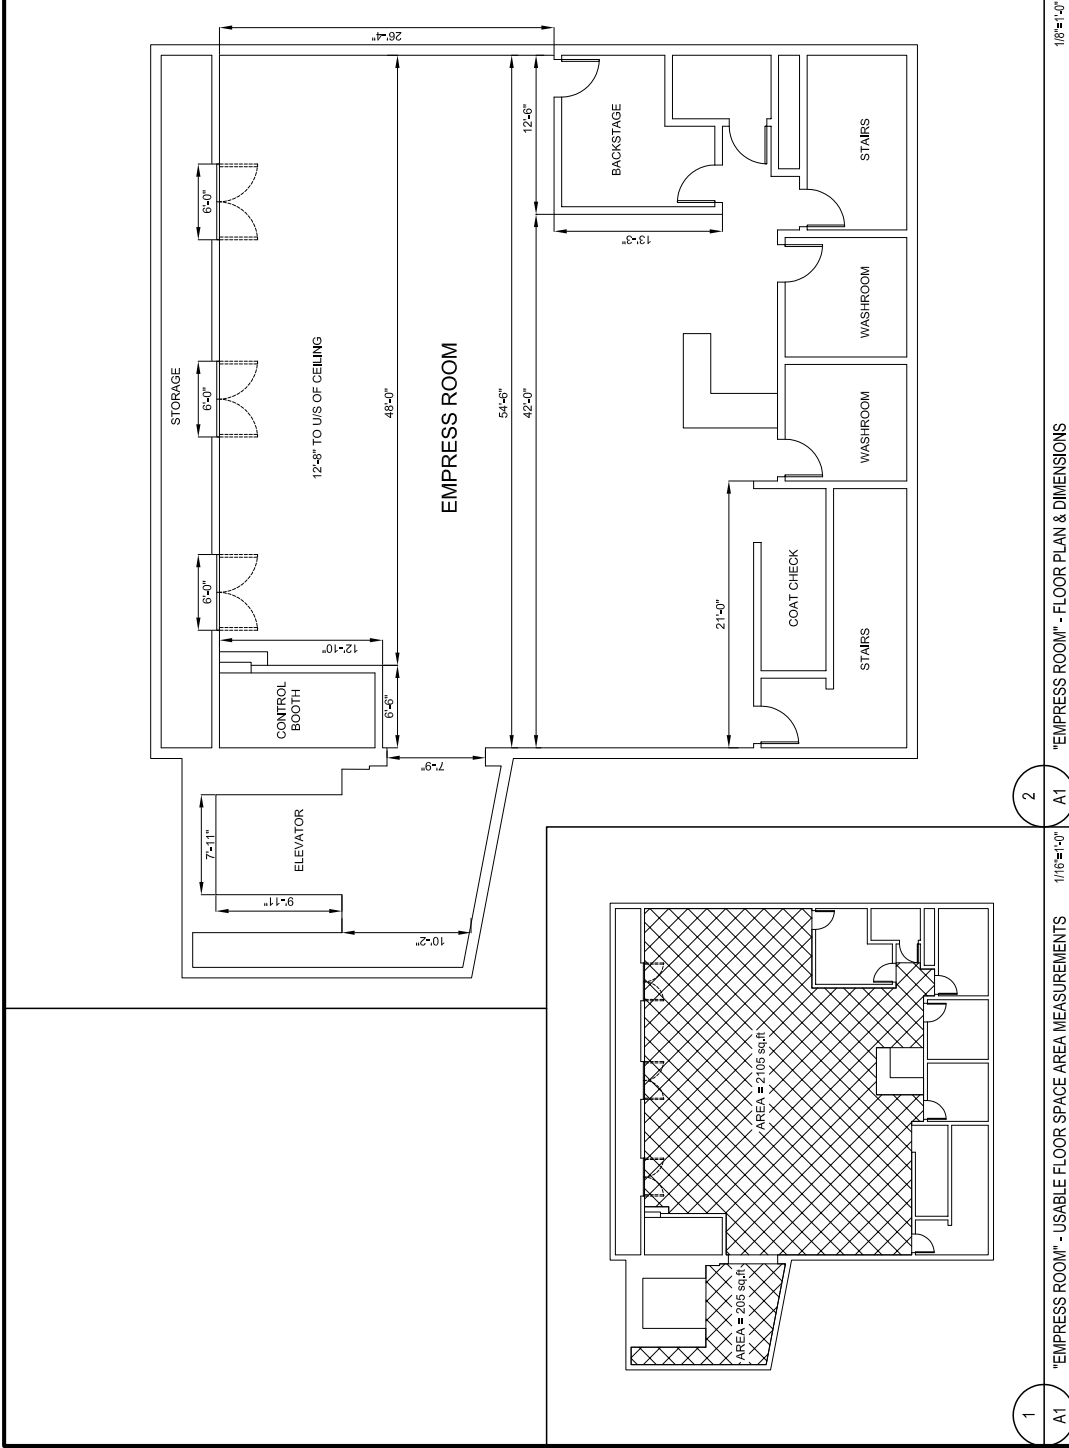

2
A1

1
A1

"EMPRESS ROOM" - FLOOR PLAN & DIMENSIONS

"EMPRESS ROOM" - USABLE FLOOR SPACE AREA MEASUREMENTS

EMPRESS LIGHTING

GrandMa2 on PC
17 - S4 Lekos 575W
5 – 36 degree barrels
6 – 26 degree barrels
4 – 19 degree barrels
16 - S4 Pars 575W
8 - S4 Parnels 575W
6 – Palco 3 (On wall velour)
4 – Elation Rayzor Q12
4 – Elation Rayzor Q7
Lights cannot be moved, able to focus and change gel color.

1 – Portable ETC Sensor rack with 24 channels at 2.4kw each

EMPRESS SOUND

FOH
1 Midas M32
2 Klark teknik DN360 EQ
4 EAW MK2264 speakers
2 EAW subs FR250z
Snake 32 inputs 8 returns
FOH Processing
2 CD player Numark CDN15 pro

Monitor
2 stereo amps QSC USA900
2 Stereo EQs Klark-Technic DN360
4 EAW SM200 wedges (taken from the 12 on mainstage)
1 Midas M32
Full 32 inputs, 20-foot split available

Microphones, mic stands and cables (same list as the Mainstage, subject to availability).

Microphones (for Mainstage and Empress)
Available upon request

Wireless system
Available upon request

Microphone stands
12 tall boom stands (black)
11 small boom stands (black)
5 tall boom stands (chrome)
1 small boom stands (chrome)
3 straight round base
4 table round base
3 tall heavy studio stands (not boom)
3 short heavy studio stands (not boom)

Sub snake
9 channels – 20 feet
11 channels – 25 feet

XLR

10, 15, 20 and 25 foot available

Speakon speaker cables
5, 10, 15, 20 and 25 foot available

EMPRESS VIDEO

PROJECTOR
Christie DHD600-G
Controls at the sound or light techs position

Sketchup plan available upon request

